


NOTES

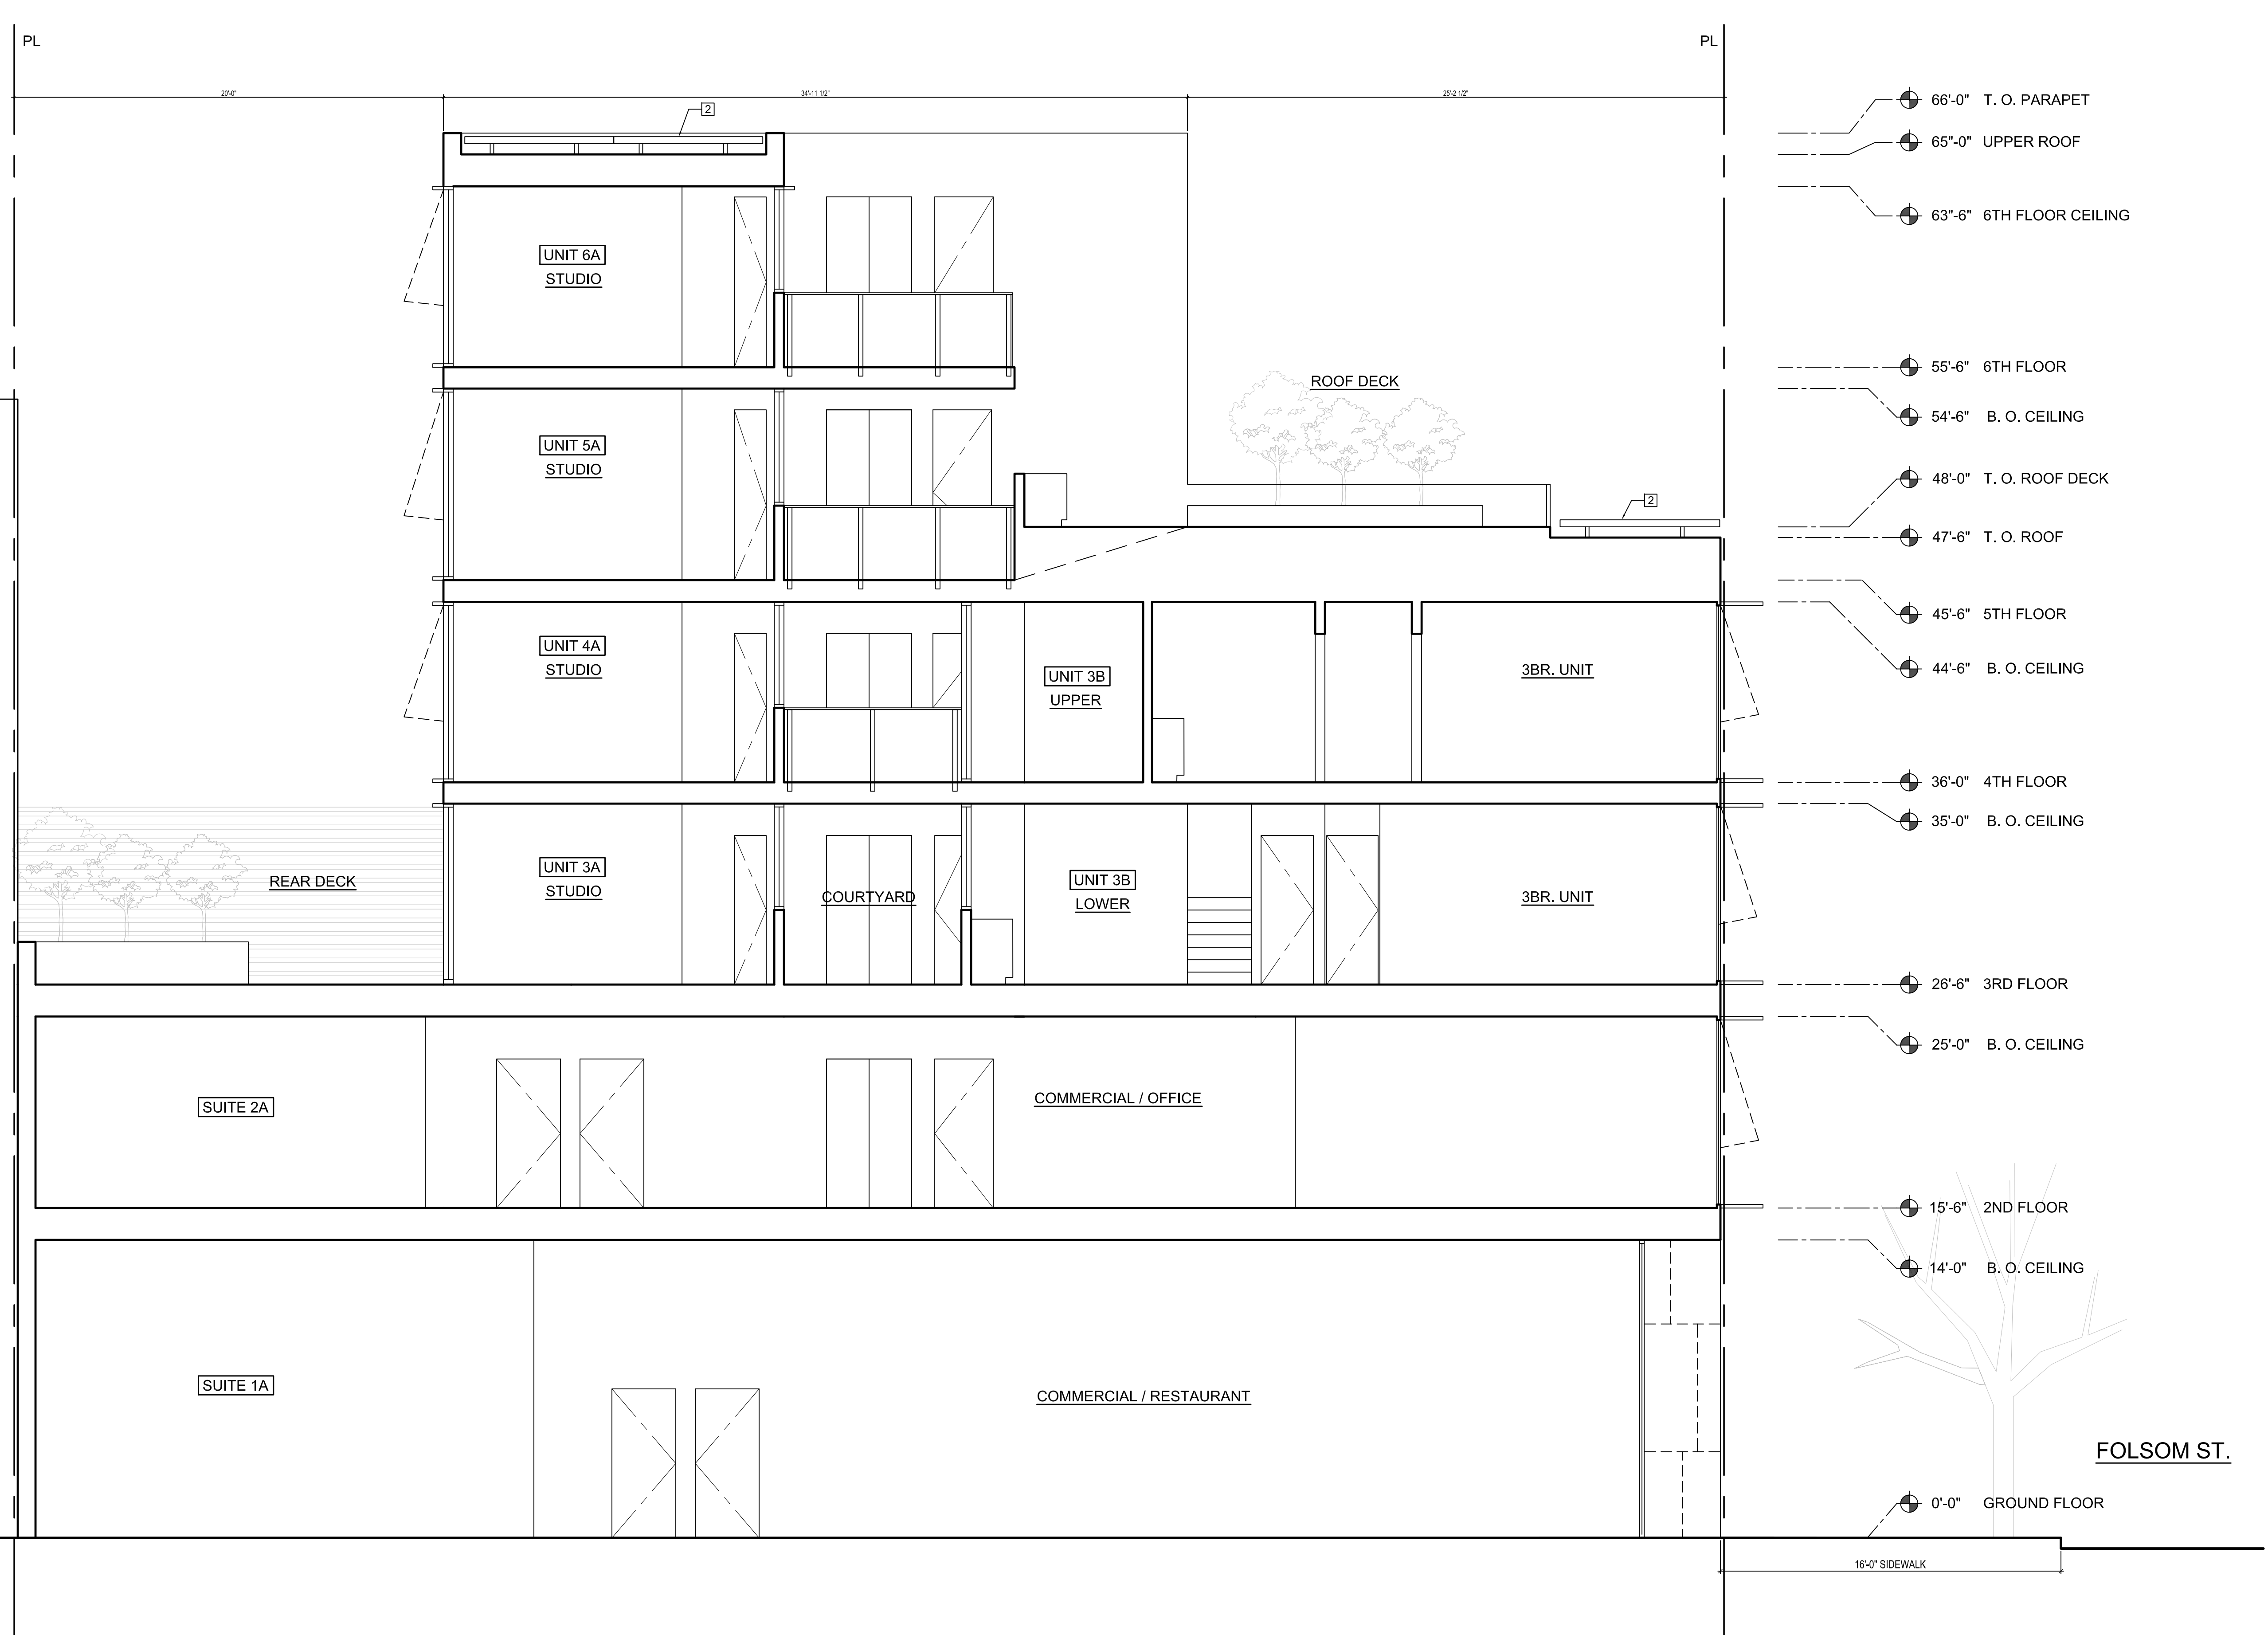

**FOLSOM STREET BUILDING**

1070 FOLSOM STREET  
 SAN FRANCISCO, CA 94103  
 JOB NO. **1607**  
 DRAWN BY **CE, DA, EW**  
 DATE **08/30/16**

Section **A4.1**